




WEST ELEVATION
SCALE1:200

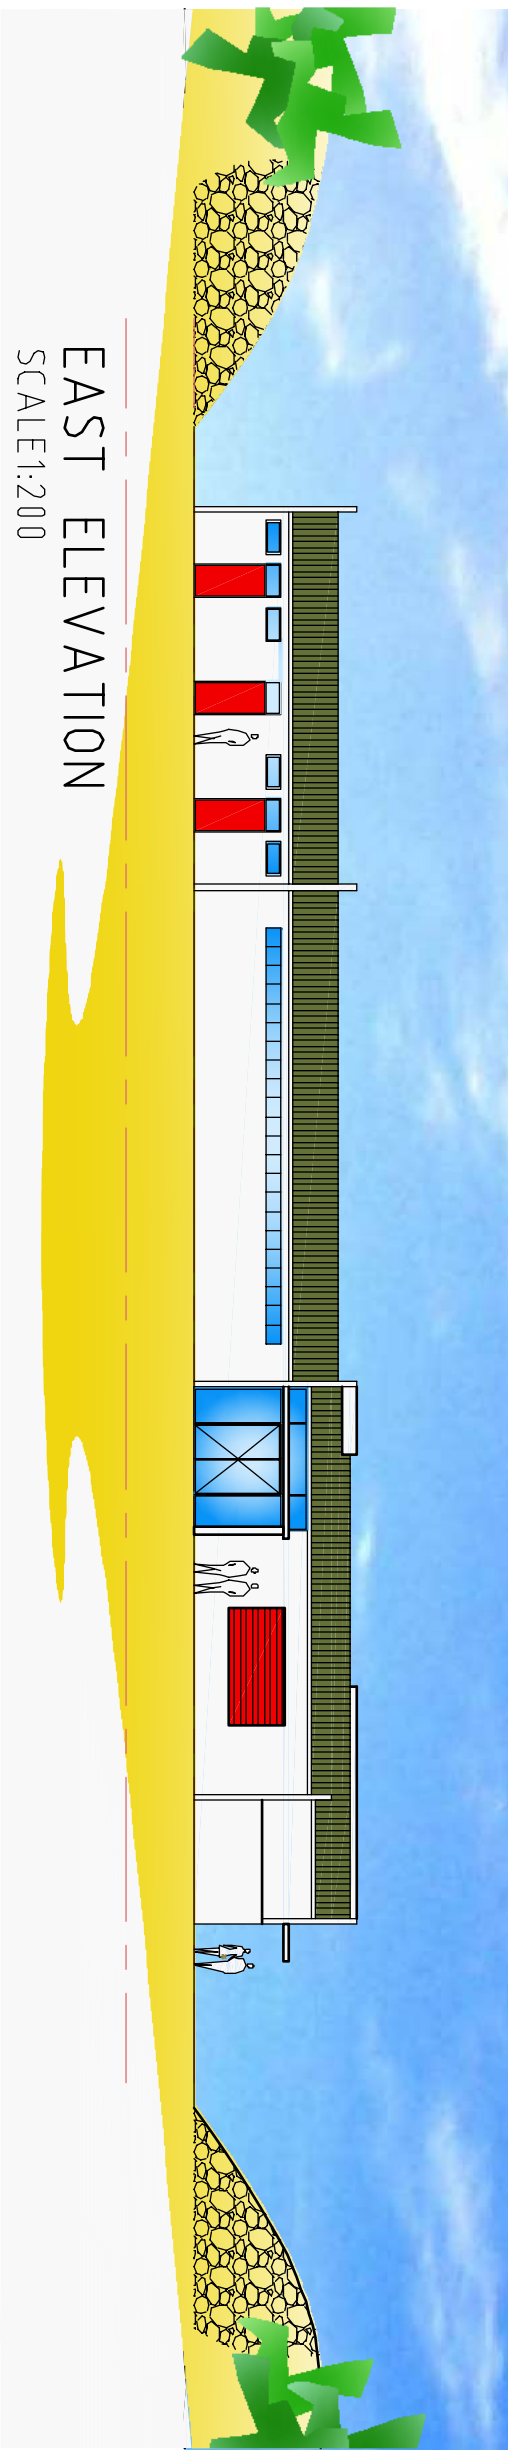

EAST ELEVATION
SCALE1:200

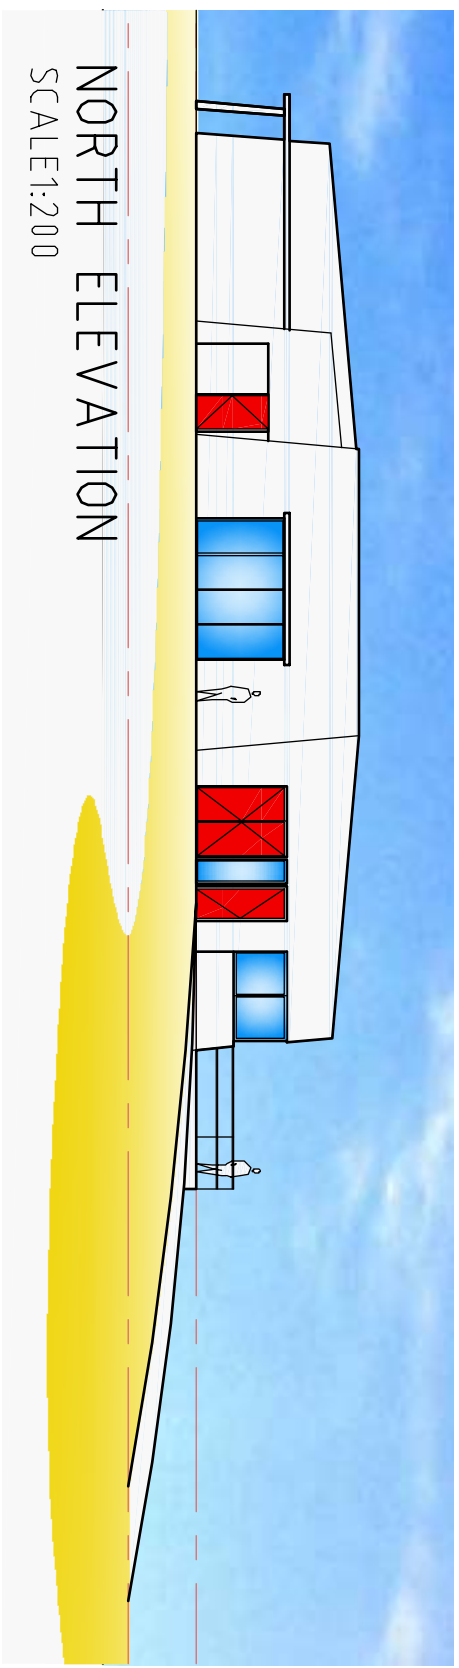

NORTH ELEVATION
SCALE1:200

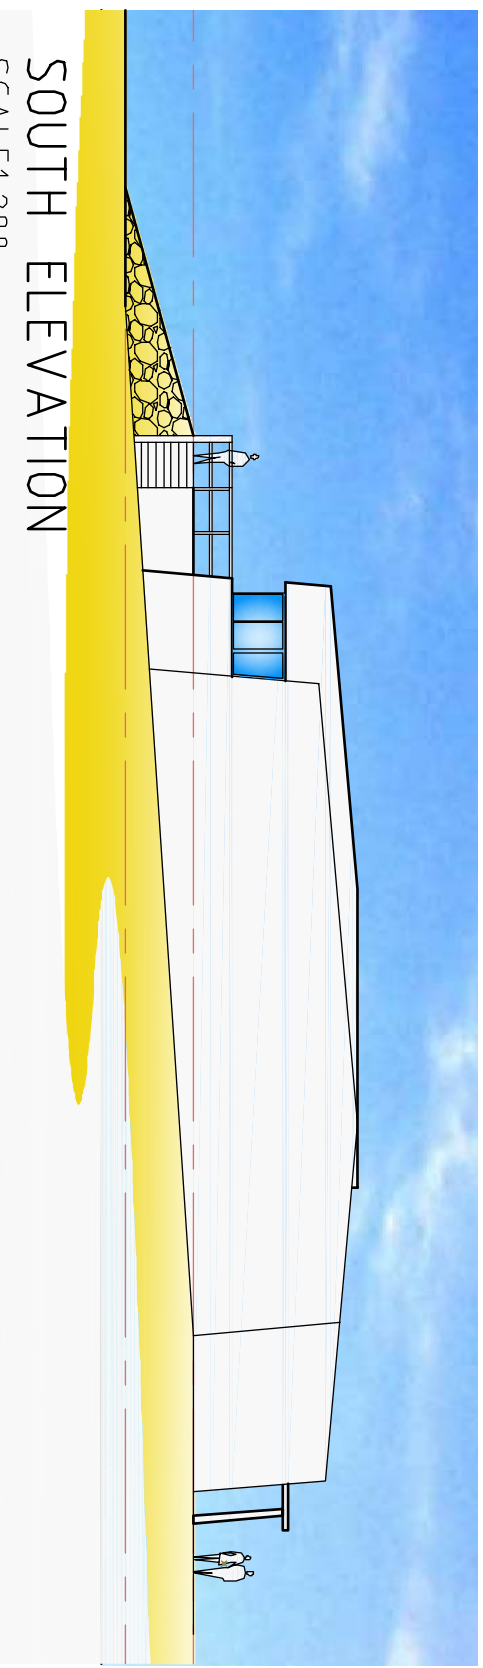

SOUTH ELEVATION
SCALE1:200



HOLTON CONNOR
ARCHITECTS & PLANNERS

54 THOMAS STREET WEST PERTH
WESTERN AUSTRALIA 6005
Tel: 08 9322 2284 Fax: 08 9322 3235
Email: holton@optusnet.com.au